




B1 TYP GUARDRAIL W/HANDRAIL
3/4" = 1'-0"

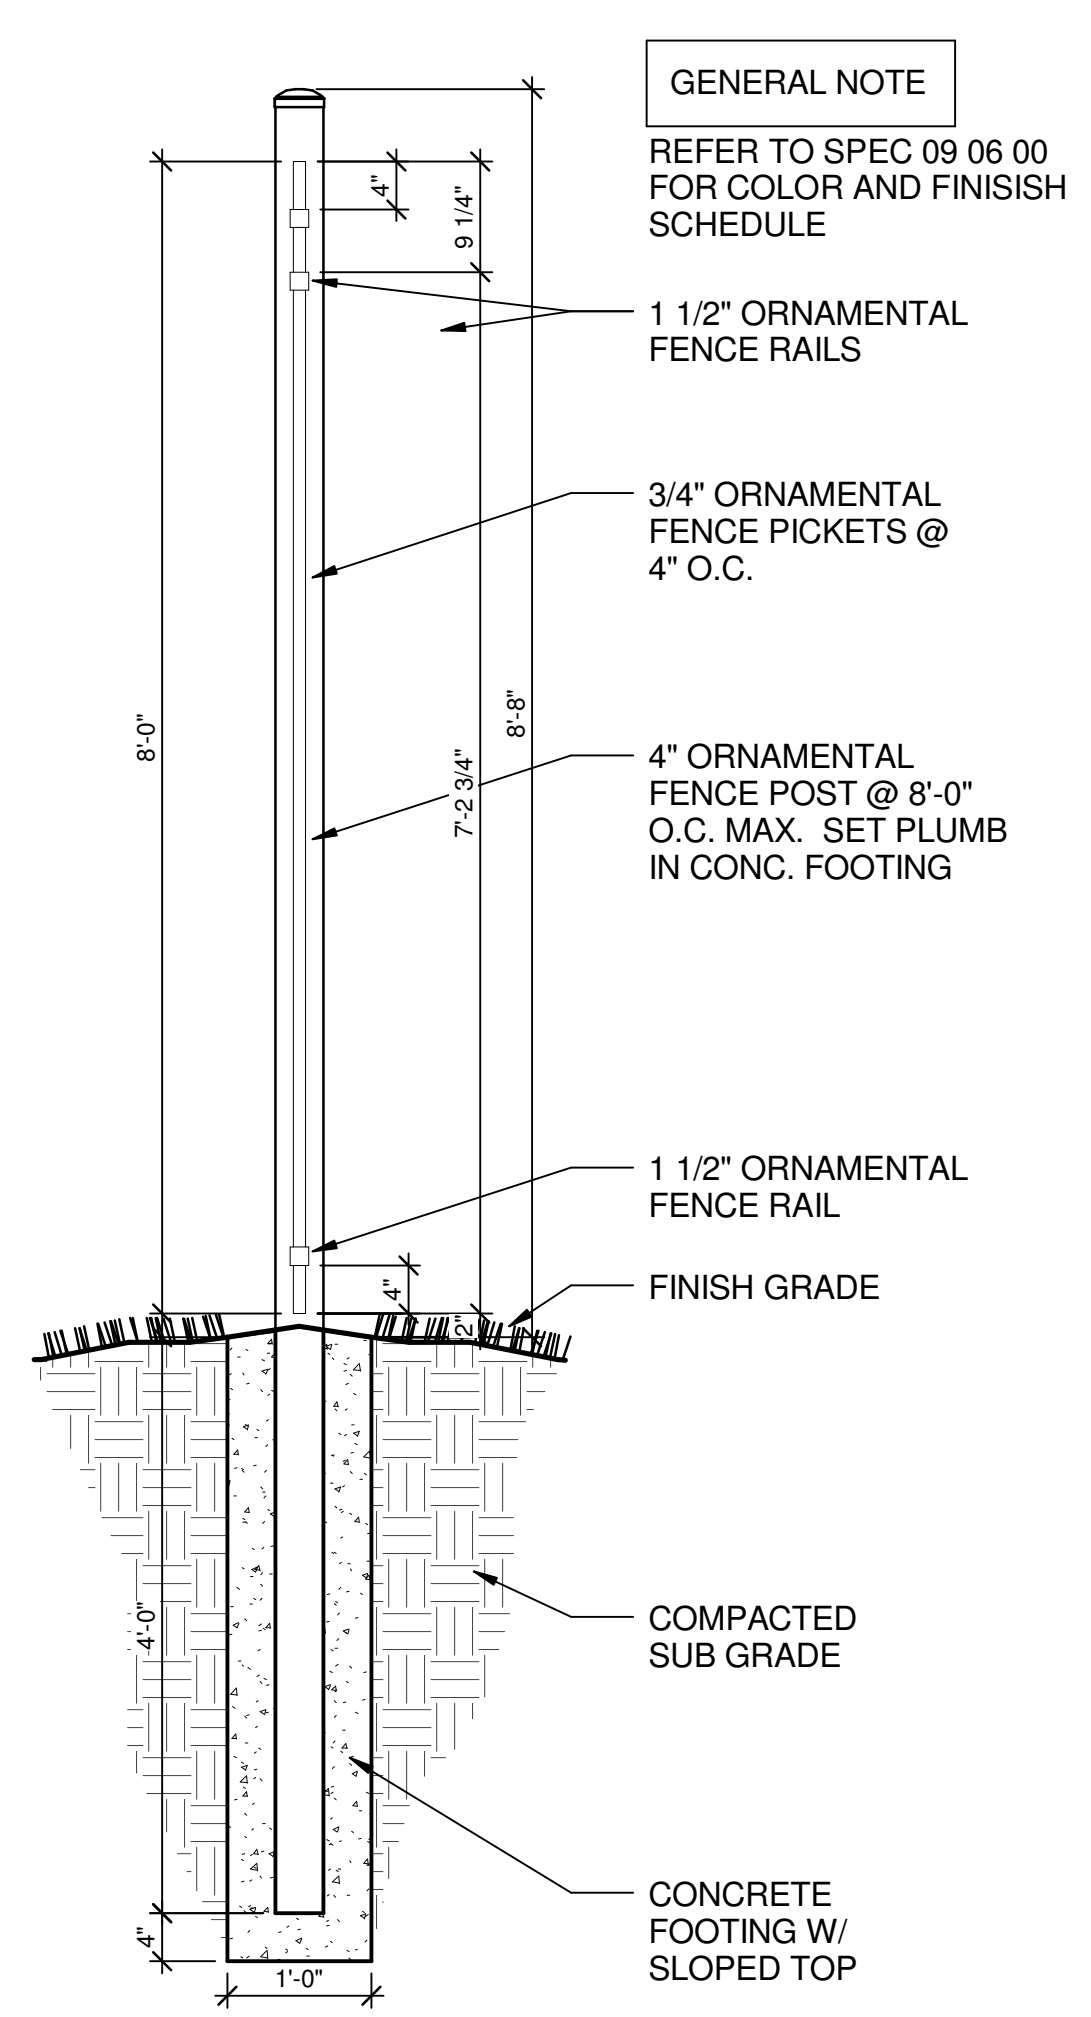


C7 SECURITY FENCE POST DETAIL
3/4" = 1'-0"

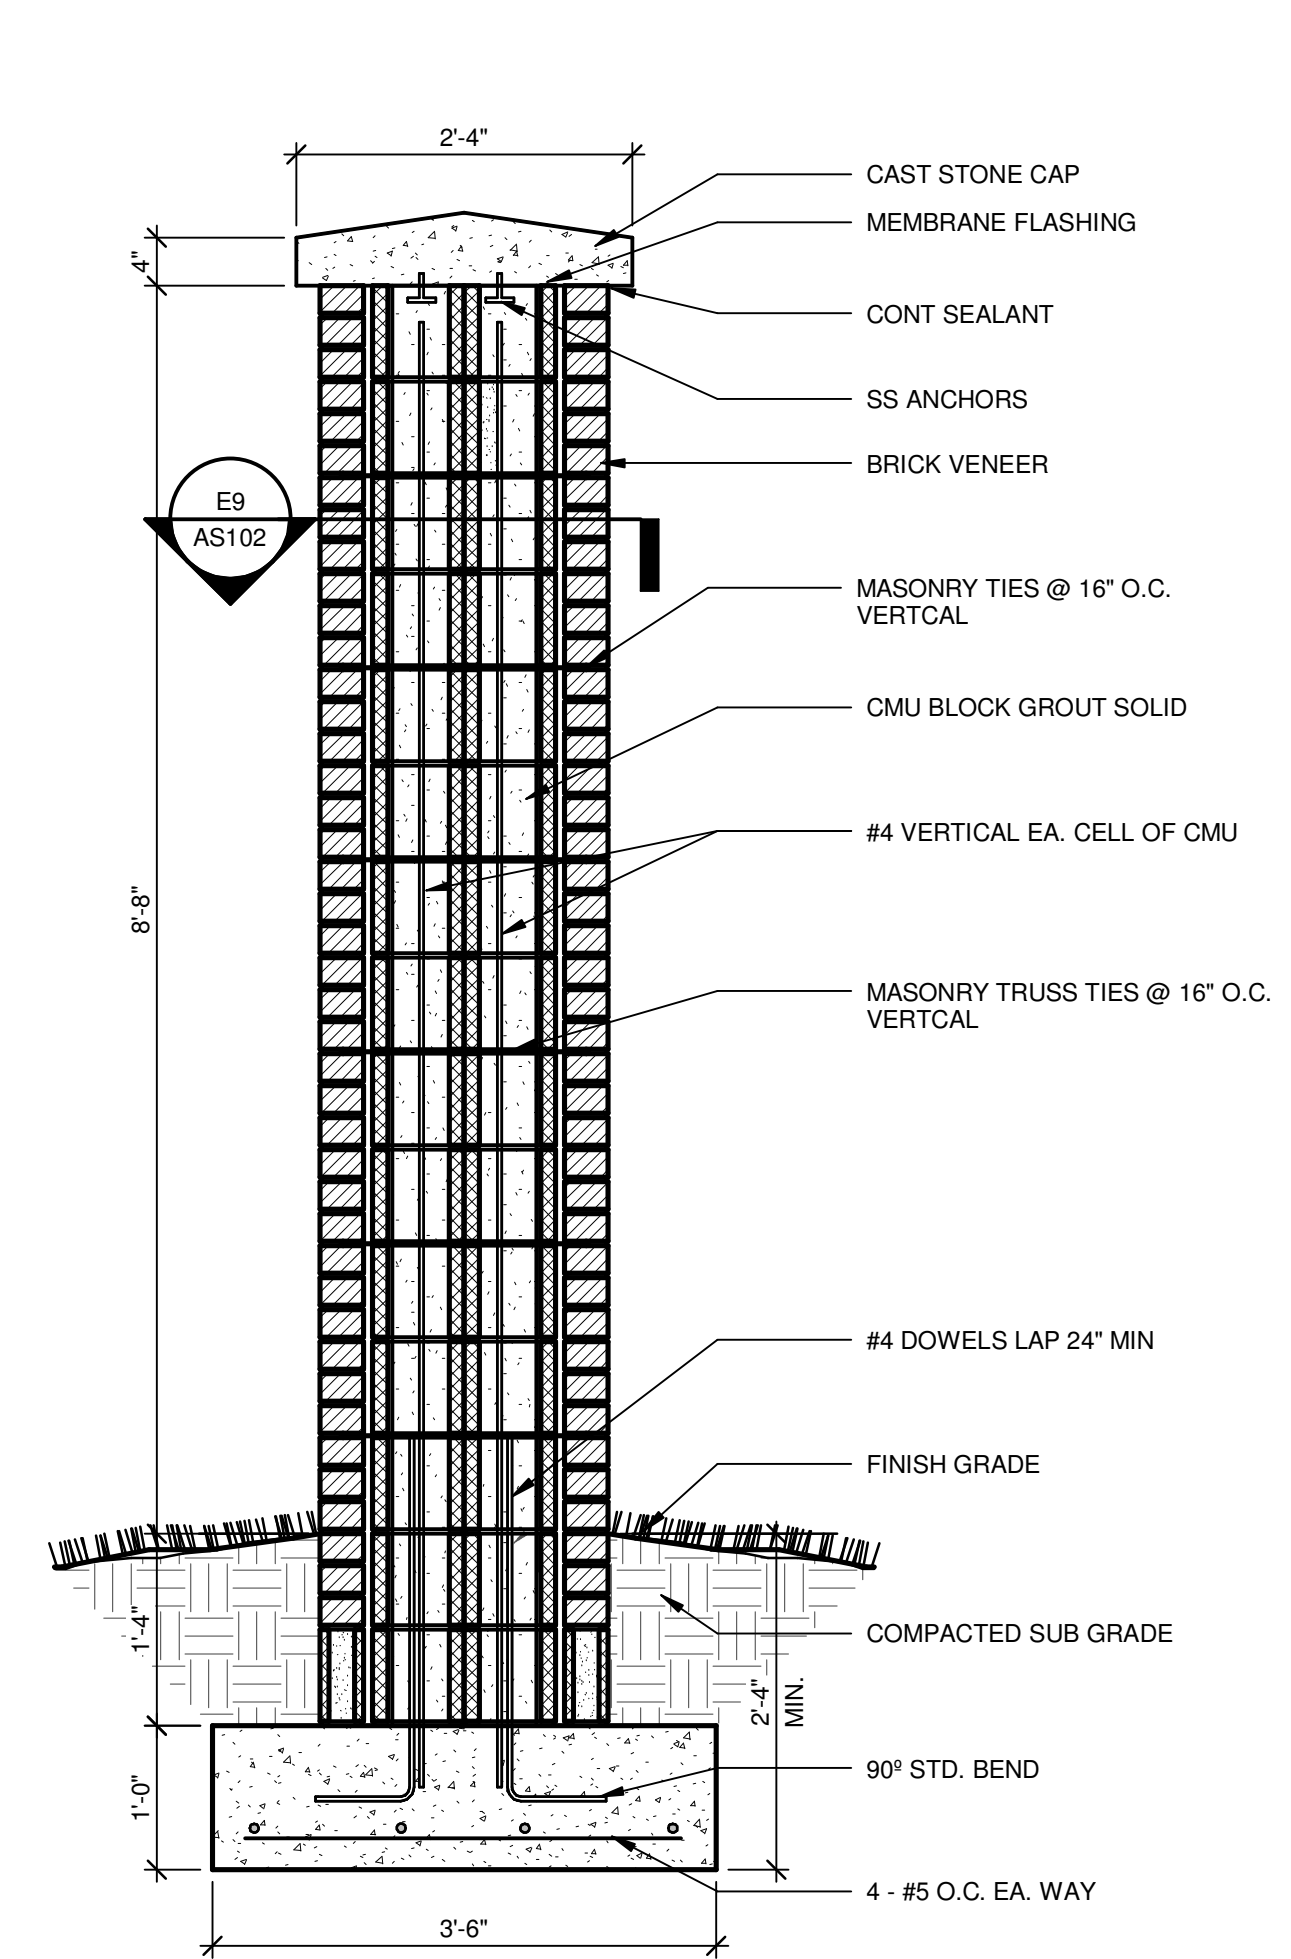


C9 SECURITY FENCE COLUMN SECTION
3/4" = 1'-0"

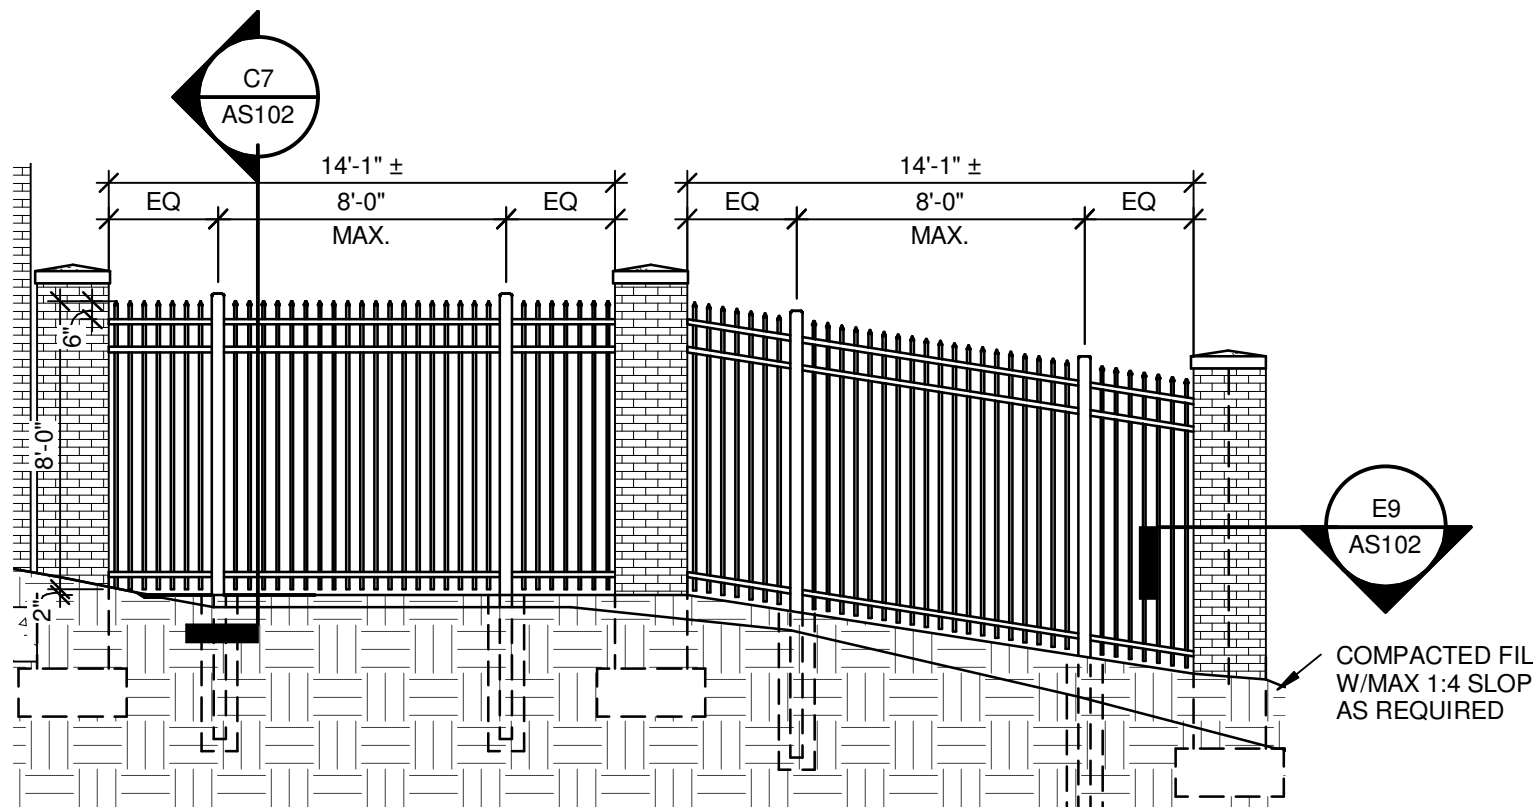


D1 NORTH FENCE ELEVATION
3/16" = 1'-0"

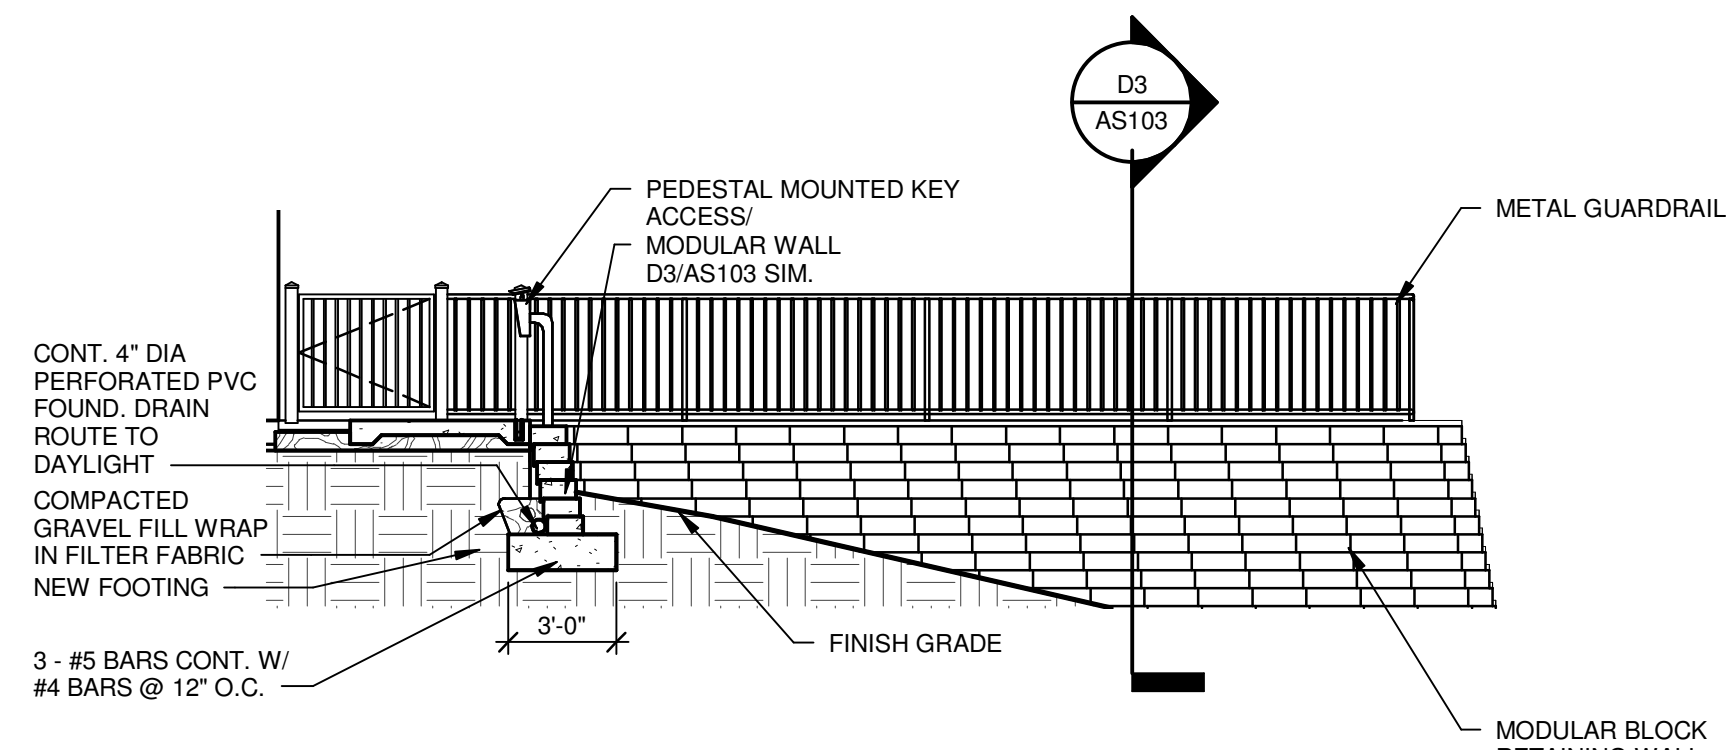


D3 GATE ELEVATION
3/16" = 1'-0"

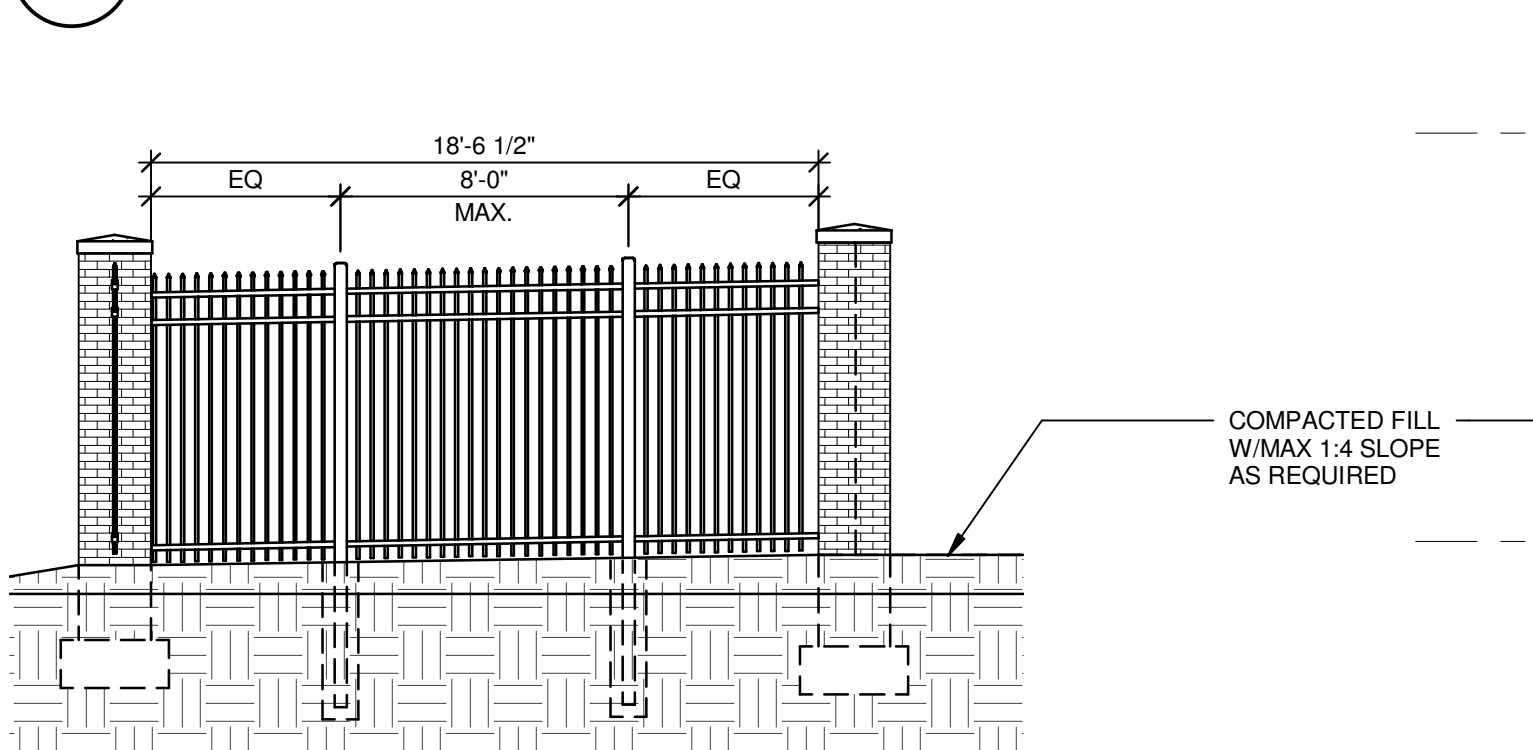


E1 NORTH FENCE ELEVATION
3/16" = 1'-0"

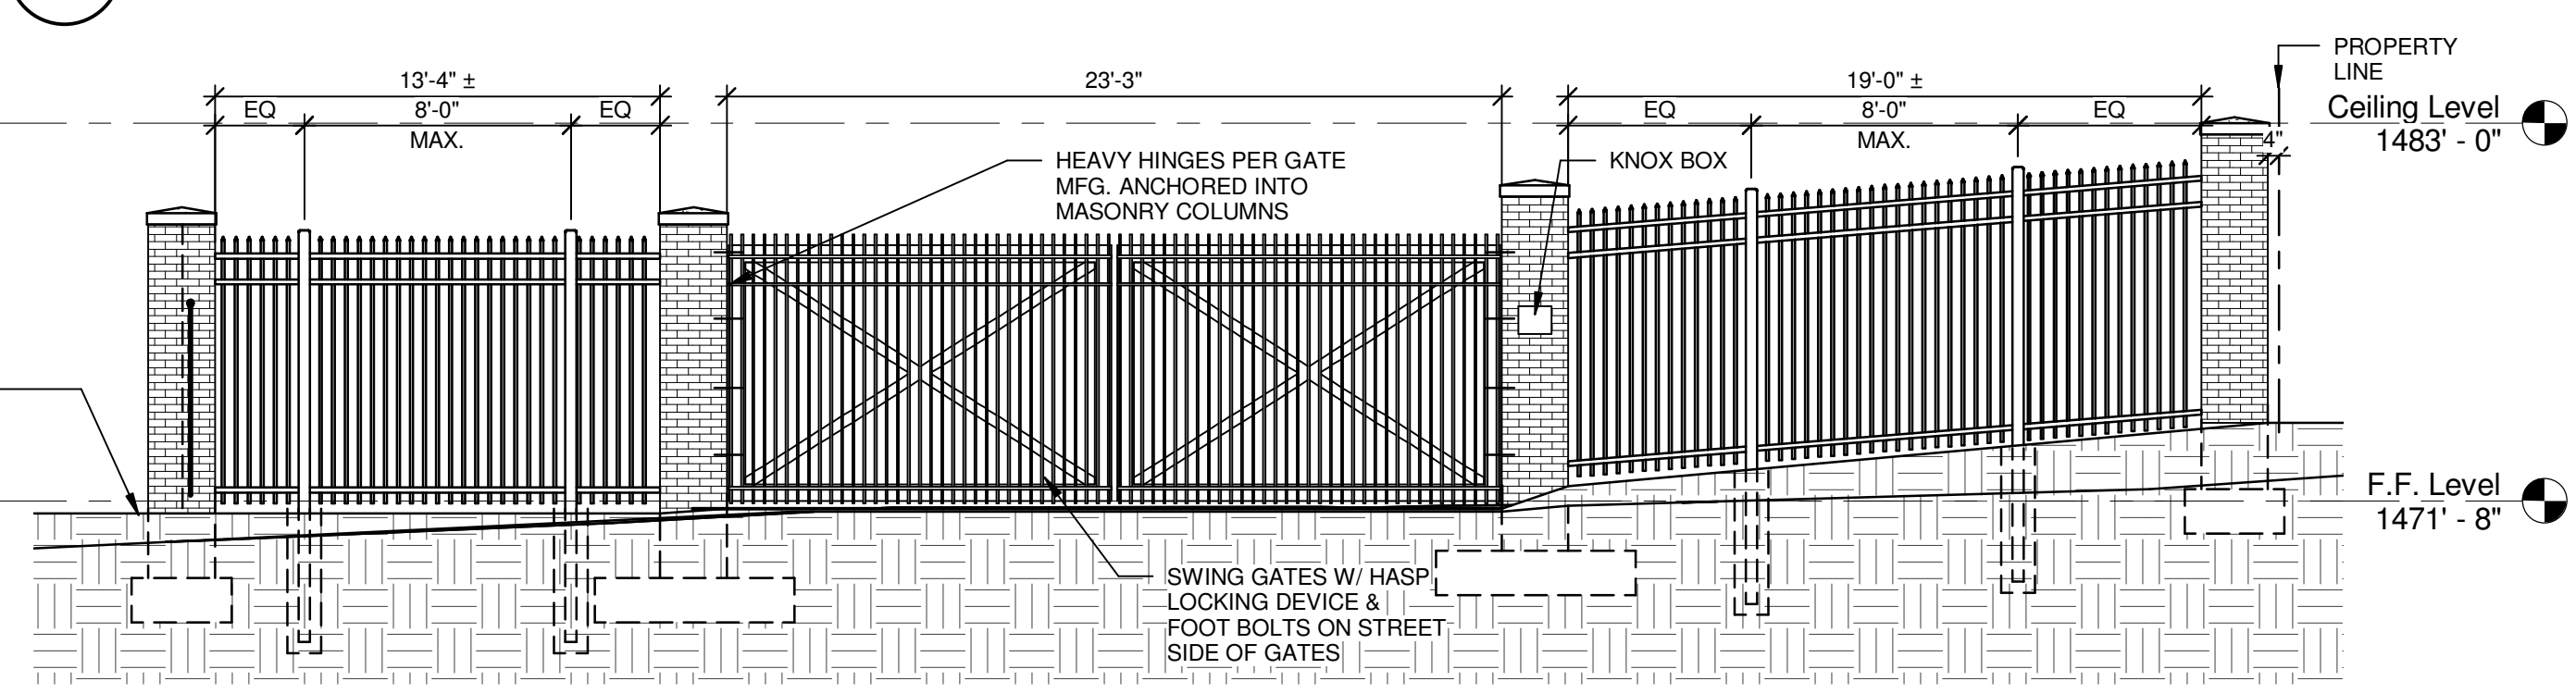

E3 WEST FENCE/GATE ELEVATION
3/16" = 1'-0"

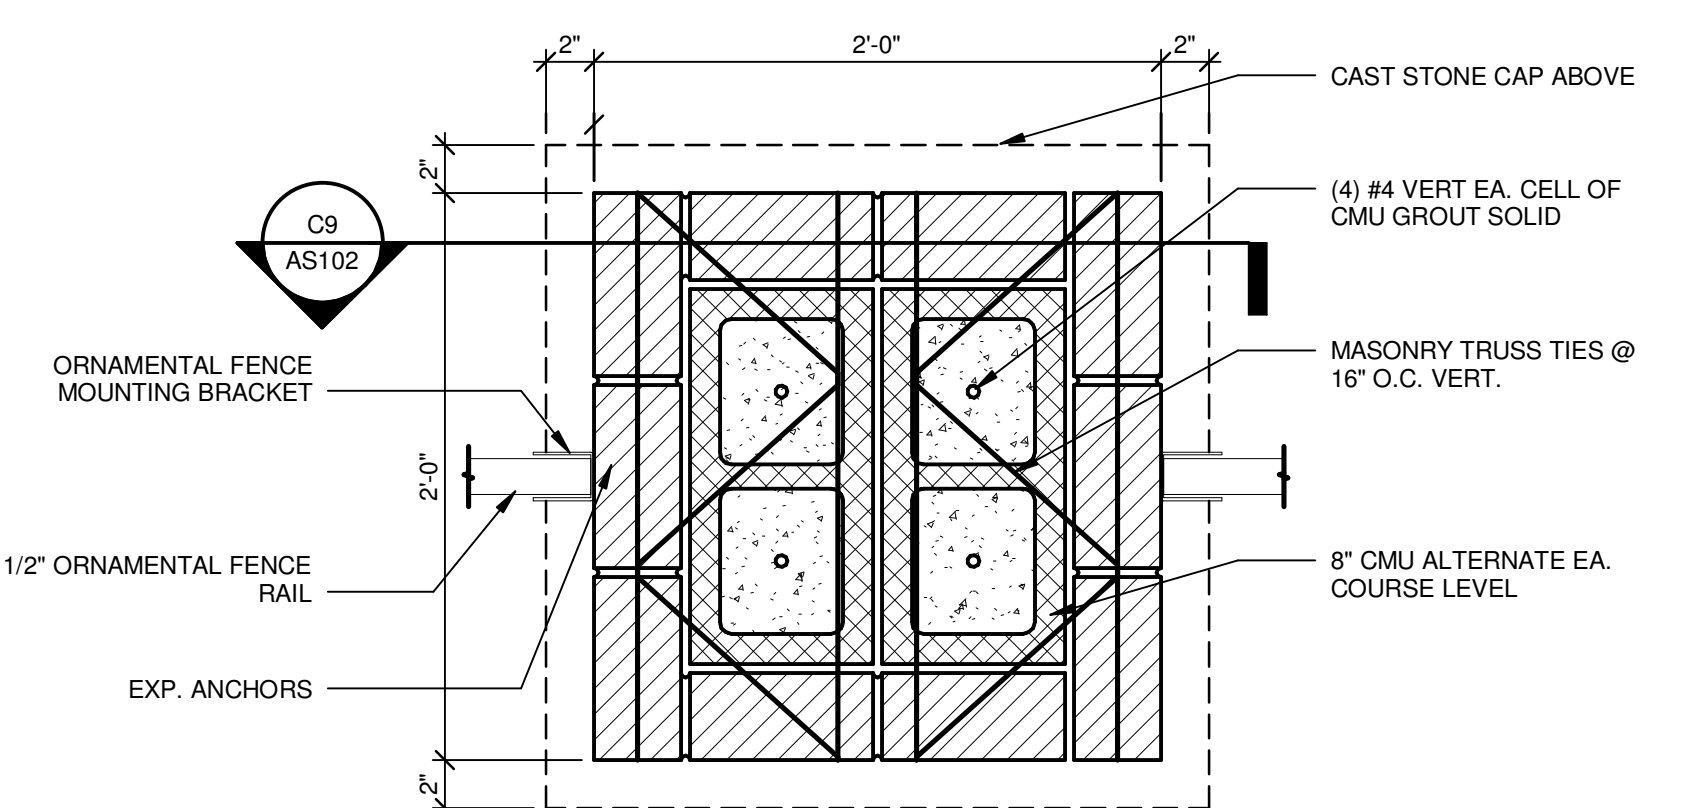

E9 SECURITY COLUMN SECTION
1 1/2" = 1'-0"

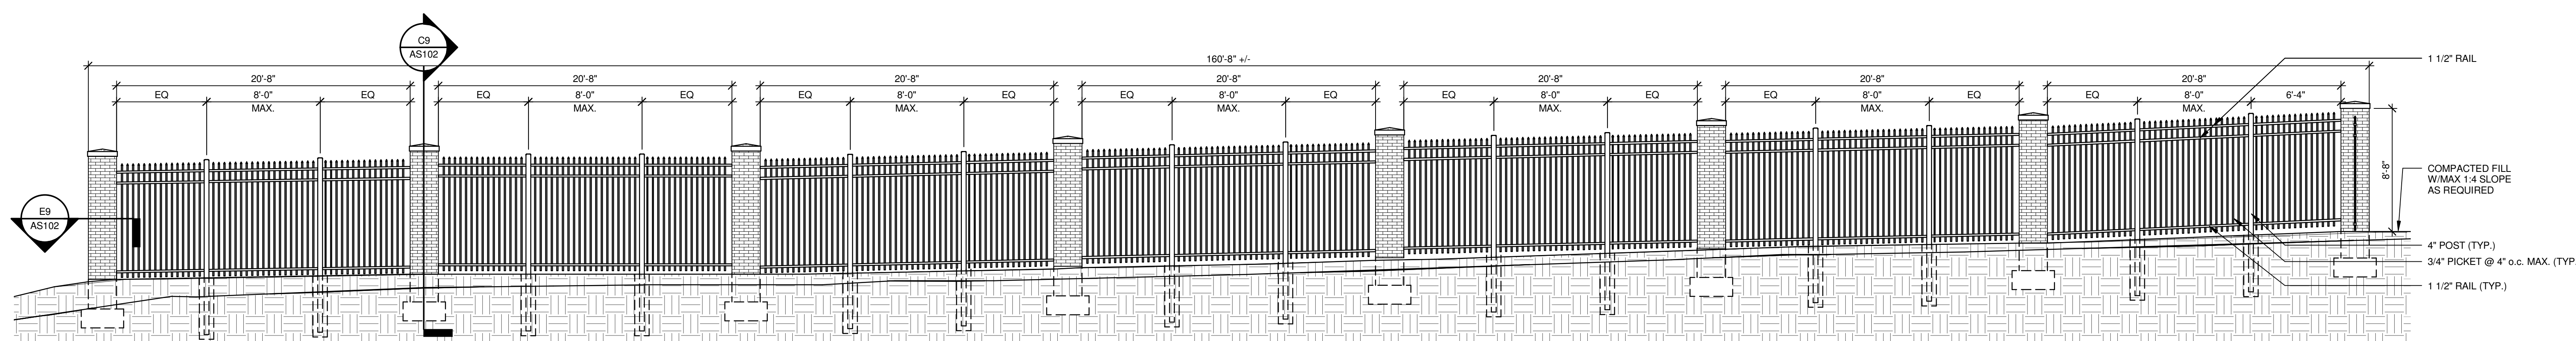

F1 EAST FENCE ELEVATION
3/16" = 1'-0"

Revisions:	CONSULTANTS:	09/07/2012	ARCHITECT / ENGINEERS:	SECURITY FENCE ELEVATION	Project Title Renovate Leroy Pond Army Reserve Center for Mental Health Residential Rehabilitation Treatment/ Police Training	Project Number 564-341	Location Fayetteville, AR	Date 9/7/12	Checked SG	Drawn ACH	Dwg. 45 of 126	Office of Facilities Management
Revisions:	CONSULTANTS:	09/07/2012	ARCHITECT / ENGINEERS:	SECURITY FENCE ELEVATION	Project Title Renovate Leroy Pond Army Reserve Center for Mental Health Residential Rehabilitation Treatment/ Police Training	Project Number 564-341	Location Fayetteville, AR	Date 9/7/12	Checked SG	Drawn ACH	Dwg. 45 of 126	Office of Facilities Management

FULLY SPRINKLERED
100% CONSTRUCTION DOCUMENTS